

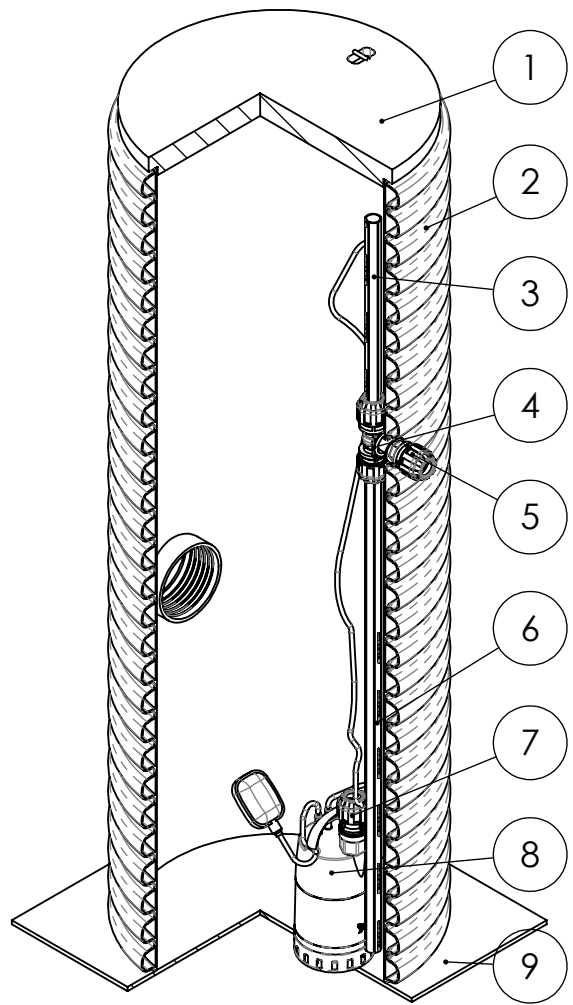


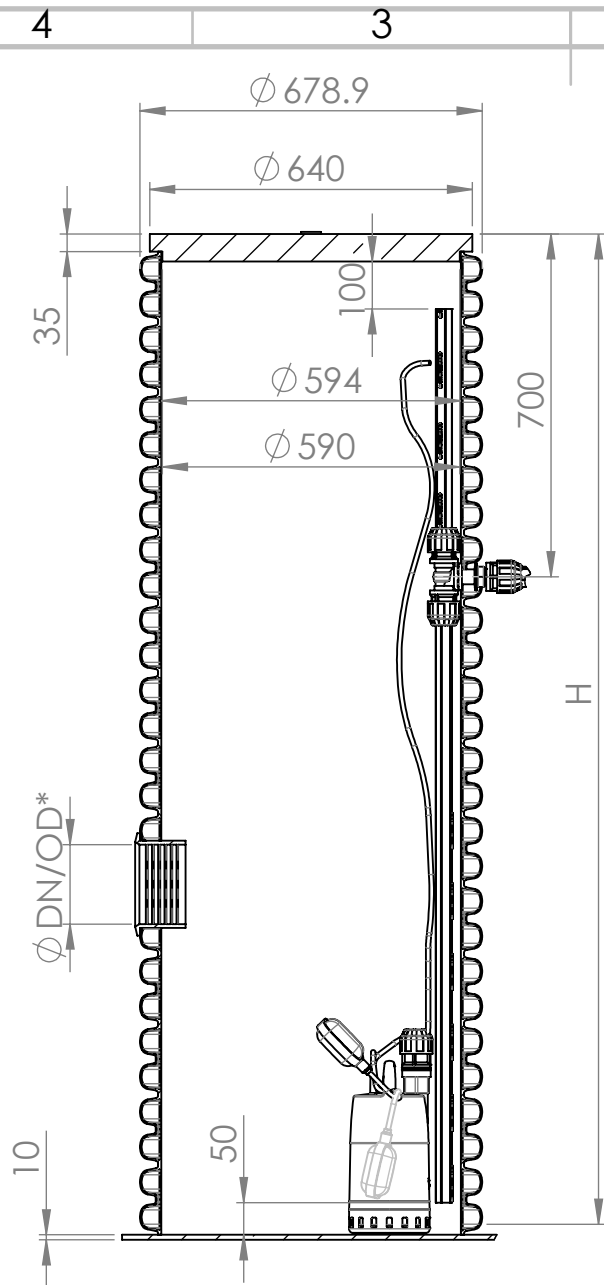

*DN/OD - 110, 160, 200mm
Hole for connection seal to be drilled on site at the desired height.
Seal not included in set!

H=2m or 3m

NO.	Detāļas nosaukums	QTY.
1	Cover for ID600	1
2	GIGAPIPE DN/ID 600 mm	1
3	Handle 1"	1
4	Adapter 1"	1
5	Compression socket M/F	3
6	Pressure pipe DN/OD 40 mm	1
7	Compression socket M/M	1
8	Pump	1
9	Base plate 750x750x10mm	1

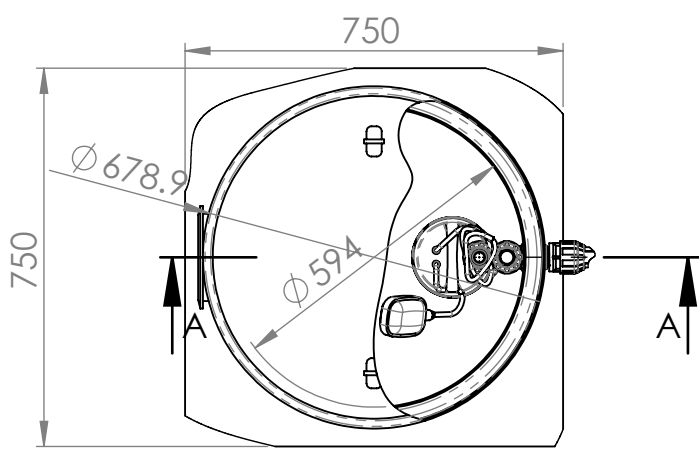

DRAWN MAMS	SIGNATURE	DATE 9/23/2025	FORMAT A4	SCALE 1:15	 Langervaldes sreet 2a, Jelgava, LV-3002, Latvia, Reg. No: 50003728871 Phone: +371 63094300 E-mail: info@evopipes.lv Web: www.evopipes.lv
APPVD			ORDER No.	SHEET 1 / 1	
DRAWING NO KSS ID600 with OD40 2m or 3m ENG					ITEM Pump station, ID600, OD40, with pump, 2m or 3m
REVISION 0					CUSTOMER
Unless otherwise specified: dimensions are in millimeters tolerances according to DIN 16901 do not scale drawing		MATERIAL	VOLUME	WEIGHT	This drawing is the property of SIA Evopipes and is protected by law. This document must not be copied or disclosed to third parties without permission.