



UNDERGROUND VALVE CONSTRUCTION SIDE VIEW

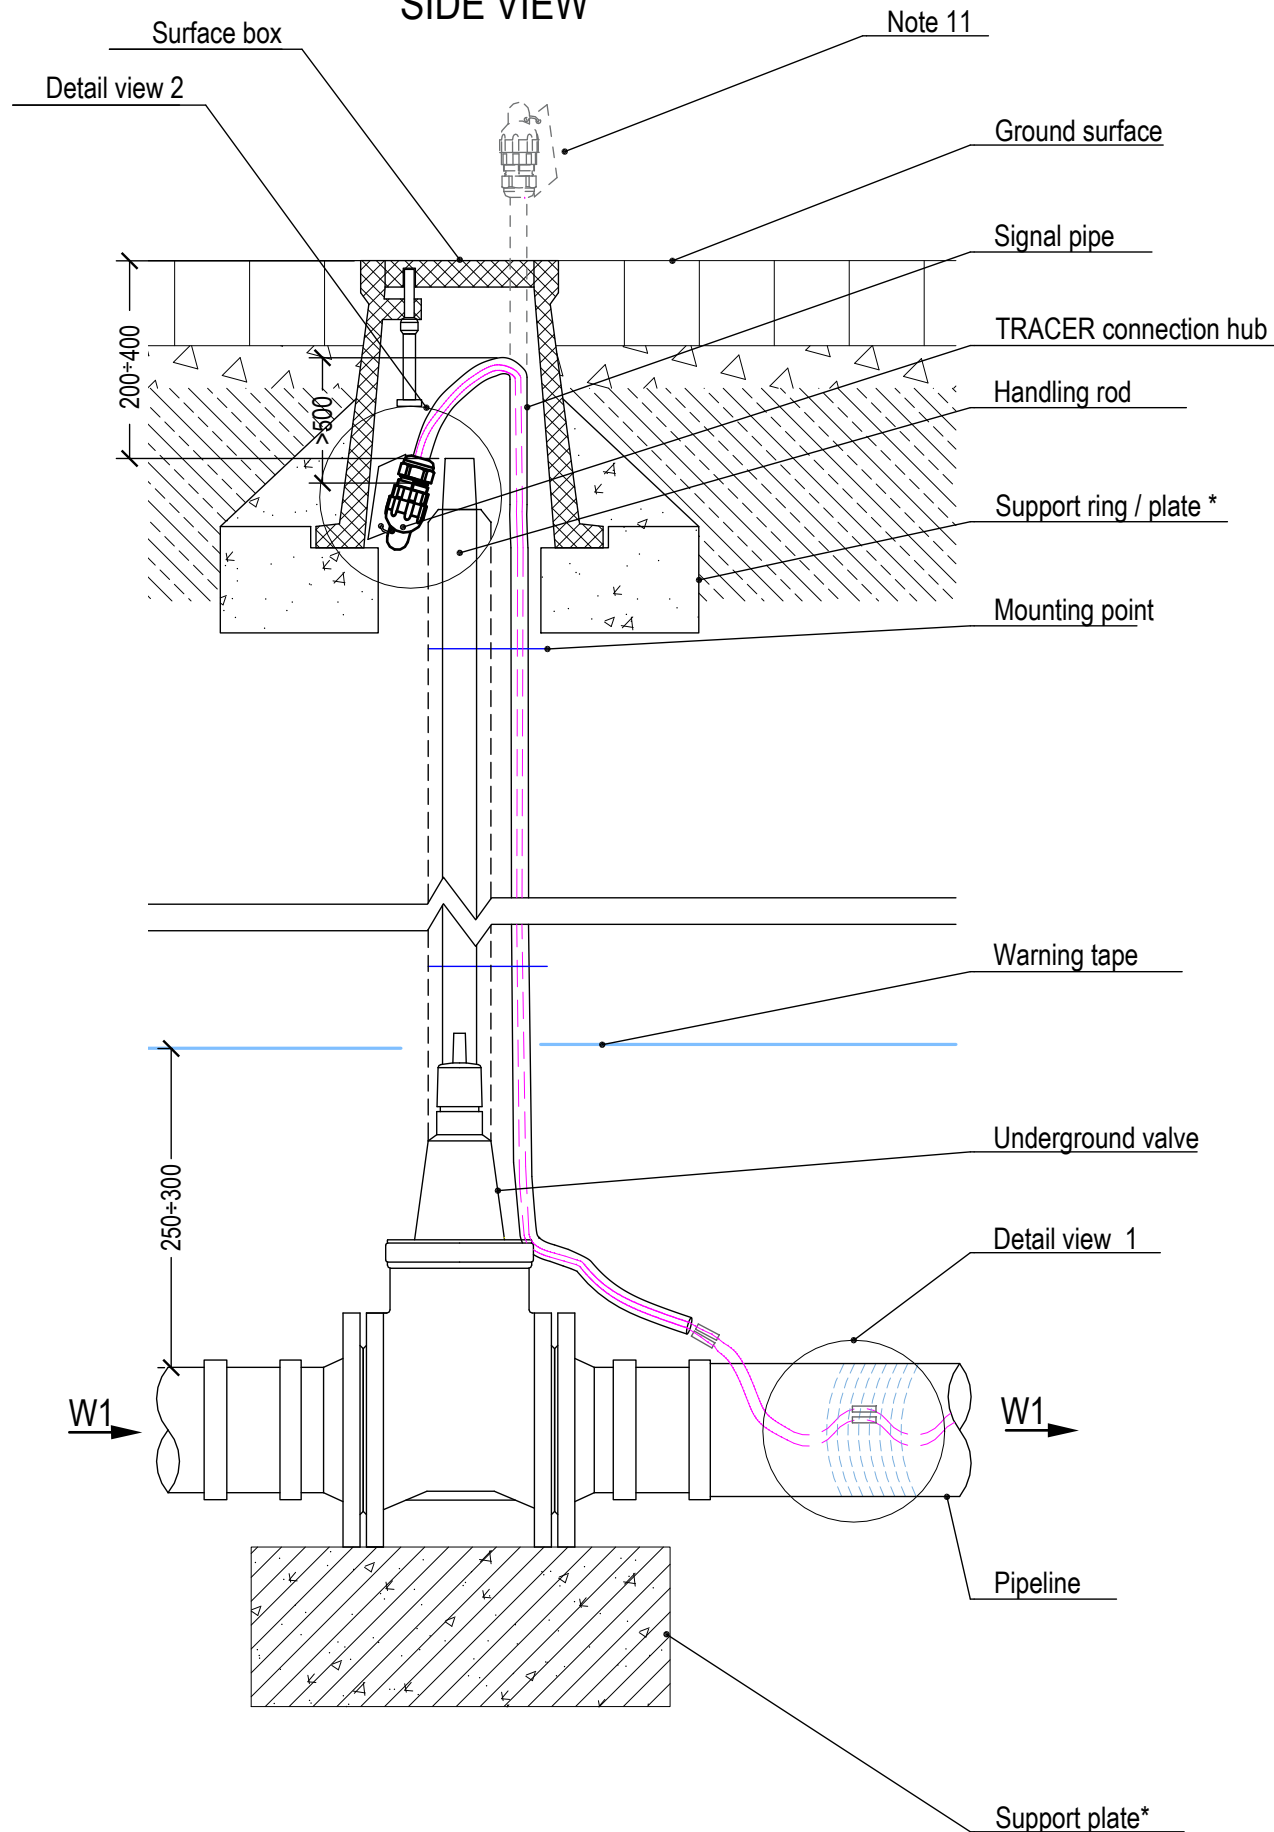

Detail view 2 (TRACER connection hub)

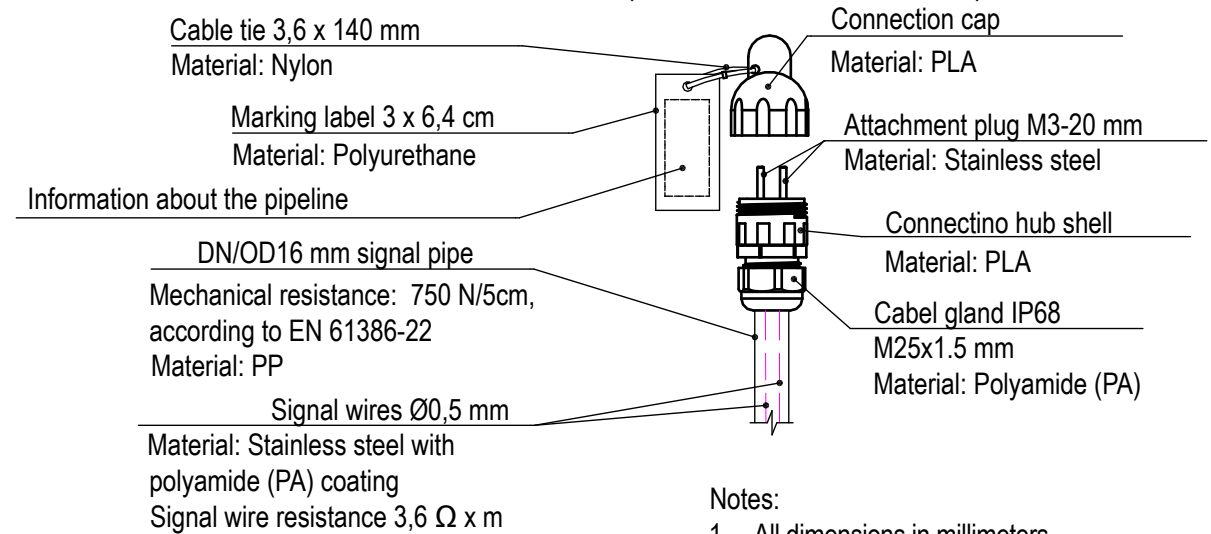


Notes:

1. All dimensions in millimeters.
2. Construction of the surface box in accordance with the EN 1080 standard and the manufacturer's requirements.
3. Provide for the placement of the "VALVE" sign in accordance with the operator's technical regulations.
4. The key rod of must not be pressed against the casing of the lock and the lock must not be littered with construction materials or other debris. The key rod square must be able to be fitted without hindrance. It must be possible to fit the key onto the key rod square without hindrance.
5. The depth of the top of the keyhole square in the surface box should be between 200 mm and 400 mm.
6. The surface must be flush with a road top ± 0.5 cm.
7. The movement of vehicles over the surface box must not cause noise.
8. Construction of surface box for gate valve should be done according to the technical regulations issued by the contractor.
9. Signal pipe in accordance with EN 61386.
10. For valves, branches, closed ends, and at points of direction and diameter change, use appropriate clamped connections, support blocks or other anchorages, the dimensions of which have been calculated in accordance with EN 805.
11. When installing the signal pipe add extra length to allow to extend the hub above the road surface.

*_ for threaded valves (from DN25 mm to DN50 mm);
concrete class not lower than C25/30 according to EN 206

Detail view 1 (signal wire mounting)

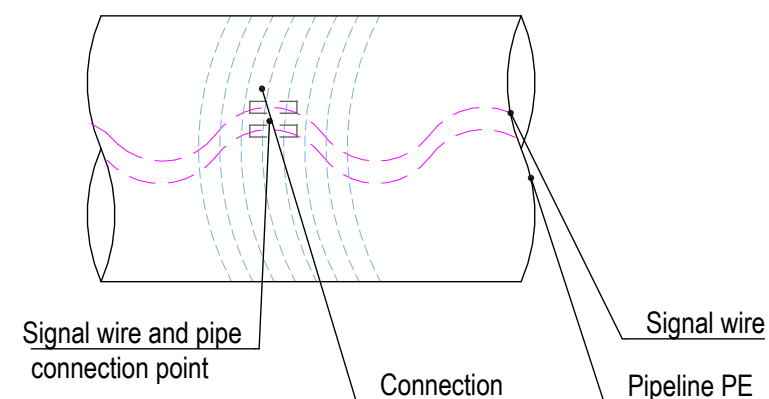

DRAWN	SIGNATURE	DATE	FORMAT	SCALE	 Langervaldes sreet 2a, Jelgava, LV-3002, Latvia, Reg. No: 50003728871	Phone: +371 63094300 E-mail: info@evopipes.lv Web: www.evopipes.lv
APPV'D		24/10/2025	A3	NA		
			ORDER No.	SHEET	ITEM	
				1 / 1		
DRAWING NO				REVISION	CUSTOMER	
				0		
Unless otherwise specified: dimensions are in millimeters tolerances according to DIN 16901 do not scale drawing		MATERIAL	VOLUME	WEIGHT	This drawing is the property of SIA Evopipes and is protected by law. This document must not be copied or disclosed to third parties without permission.	