





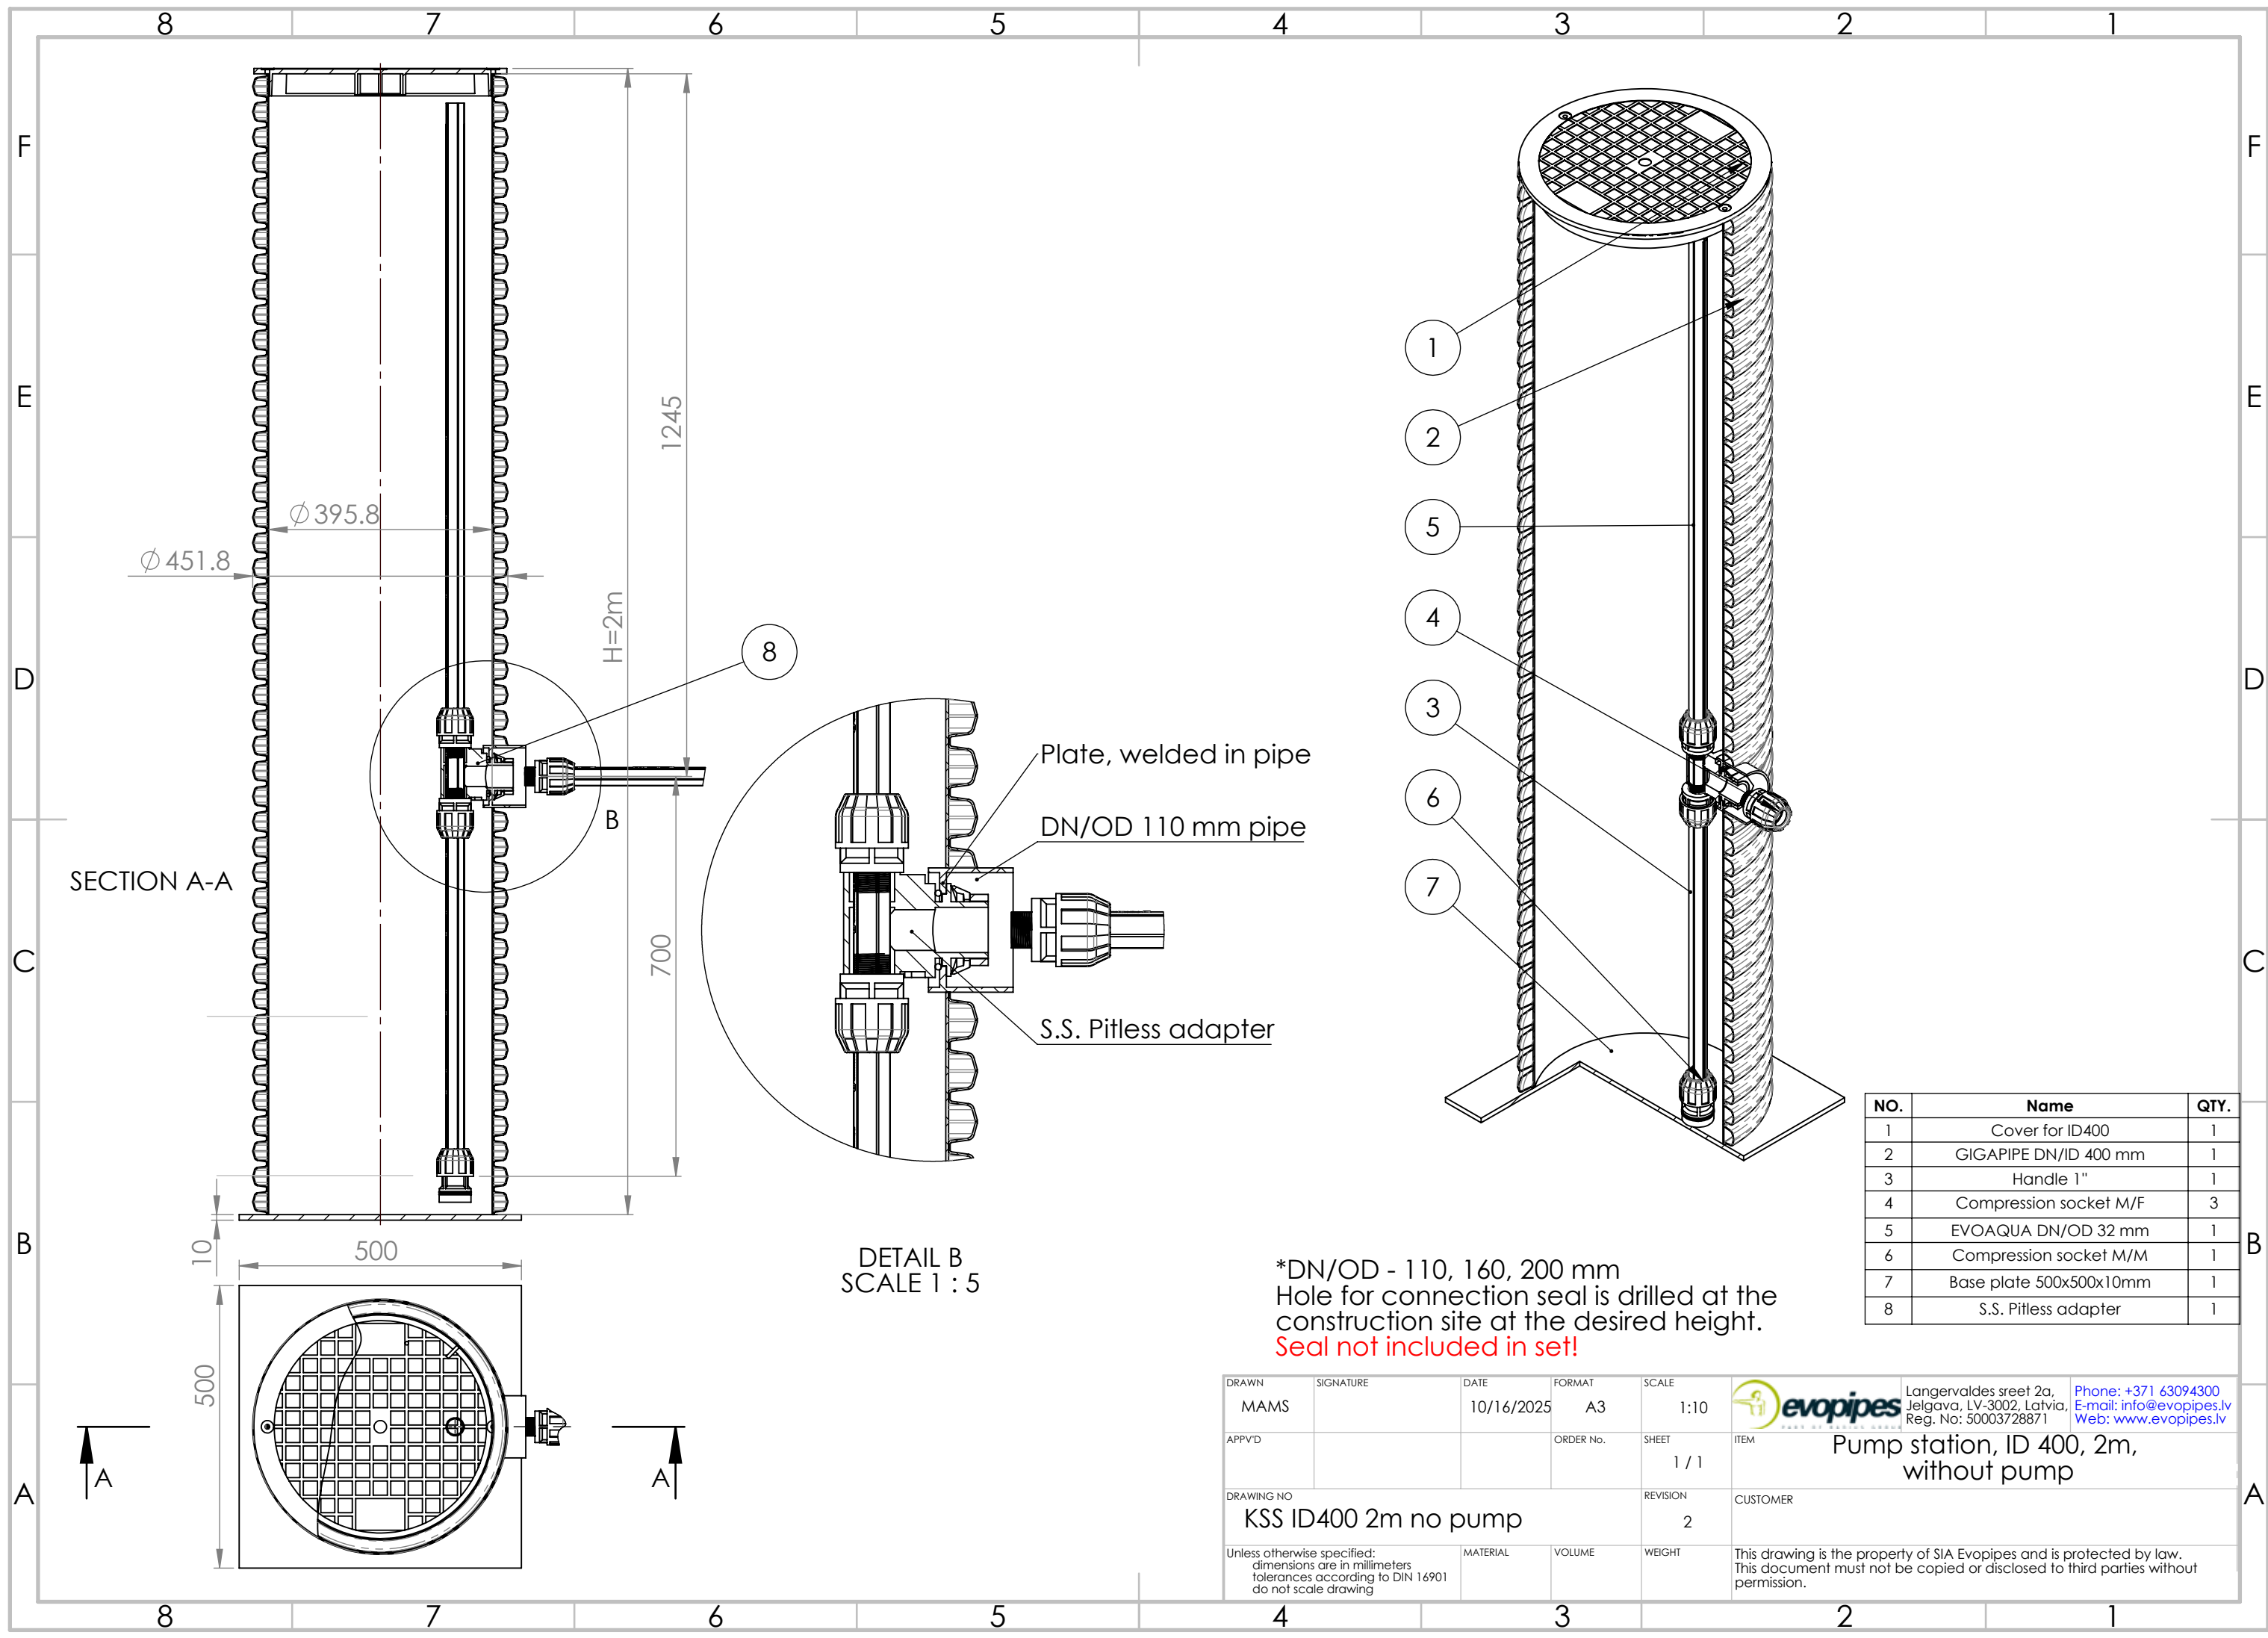


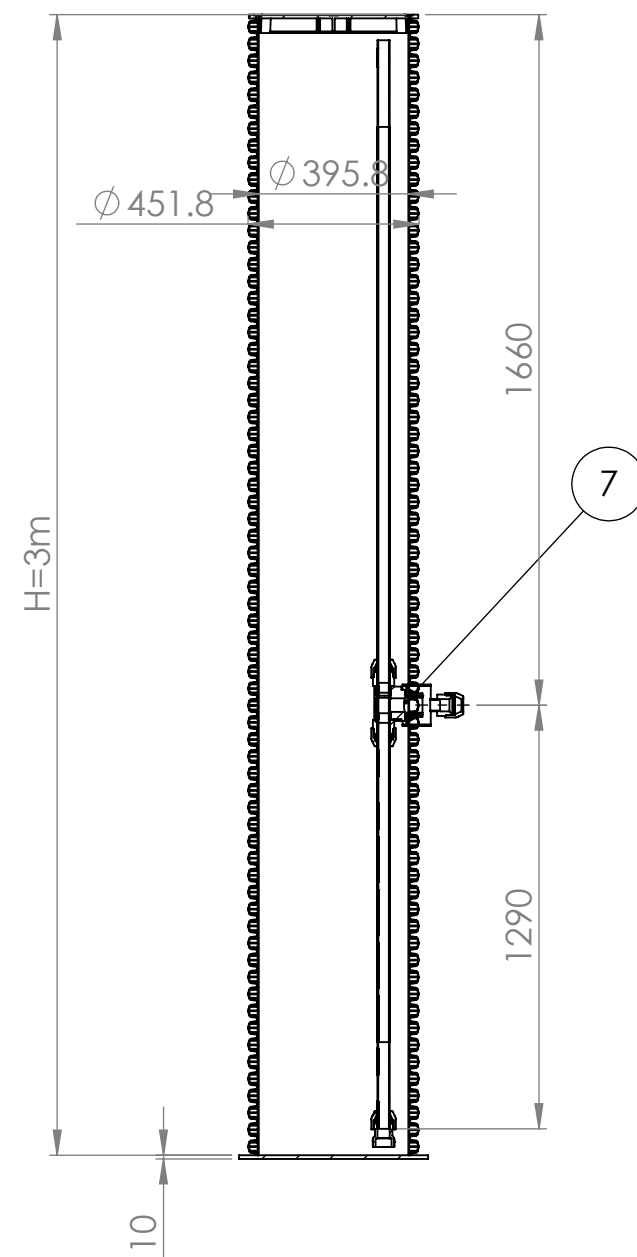

SECTION A-A
SCALE 1 : 15

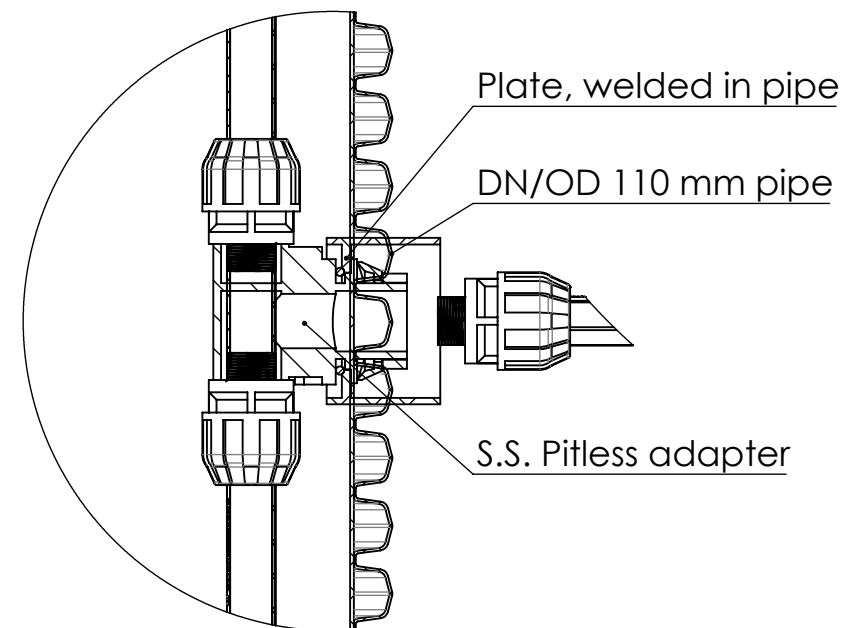

DETAIL B
SCALE 1 : 5

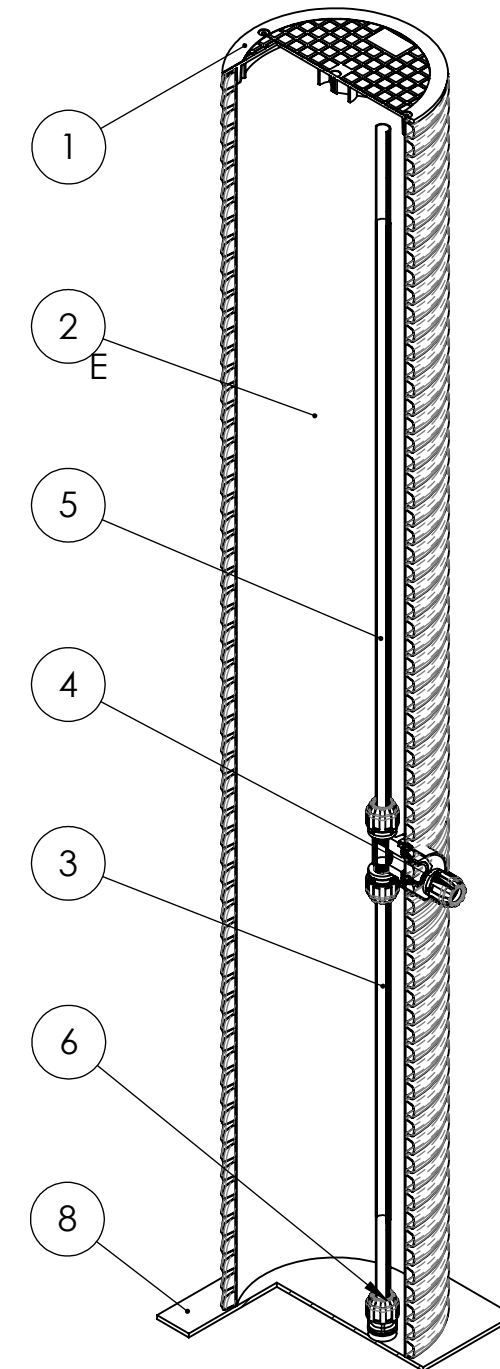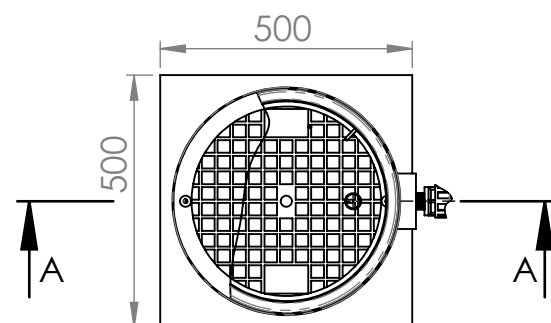

NO.	Name	QTY.
1	Cover for ID400	1
2	GIGAPIPE DN/ID 400 mm	1
3	Handle 1"	1
4	Compression socket M/F	3
5	EVOAQUA DN/OD 32 mm	1
6	Compression socket M/M	1
7	S.S. Pitless adapter	1
8	Base plate 500x500x10mm	1

*DN/OD - 110, 160, 200 mm
Hole for connection seal is drilled at the
construction site at the desired height.
Seal not included in set!

DRAWN MAMS	SIGNATURE	DATE 10/16/2025	FORMAT A3	SCALE 1:10	 Langervaldes sreet 2a, Jelgava, LV-3002, Latvia, Reg. No: 50003728871 Phone: +371 63094300 E-mail: info@evopipes.lv Web: www.evopipes.lv
APPV'D			ORDER No.	SHEET 1 / 1	
DRAWING NO KSS ID400 3m no pump				REVISION 2	CUSTOMER Pump station, ID 400, 3m, without pump
Unless otherwise specified: dimensions are in millimeters tolerances according to DIN 16901 do not scale drawing		MATERIAL	VOLUME	WEIGHT	This drawing is the property of SIA Evopipes and is protected by law. This document must not be copied or disclosed to third parties without permission.